


DESIGNED BY:  
 DRAWN BY:  
 CHECKED BY:  
 APPROVED BY:

**INTERSECTION IMPROVEMENT  
 OF  
 BEACON ST. - HERRICK**

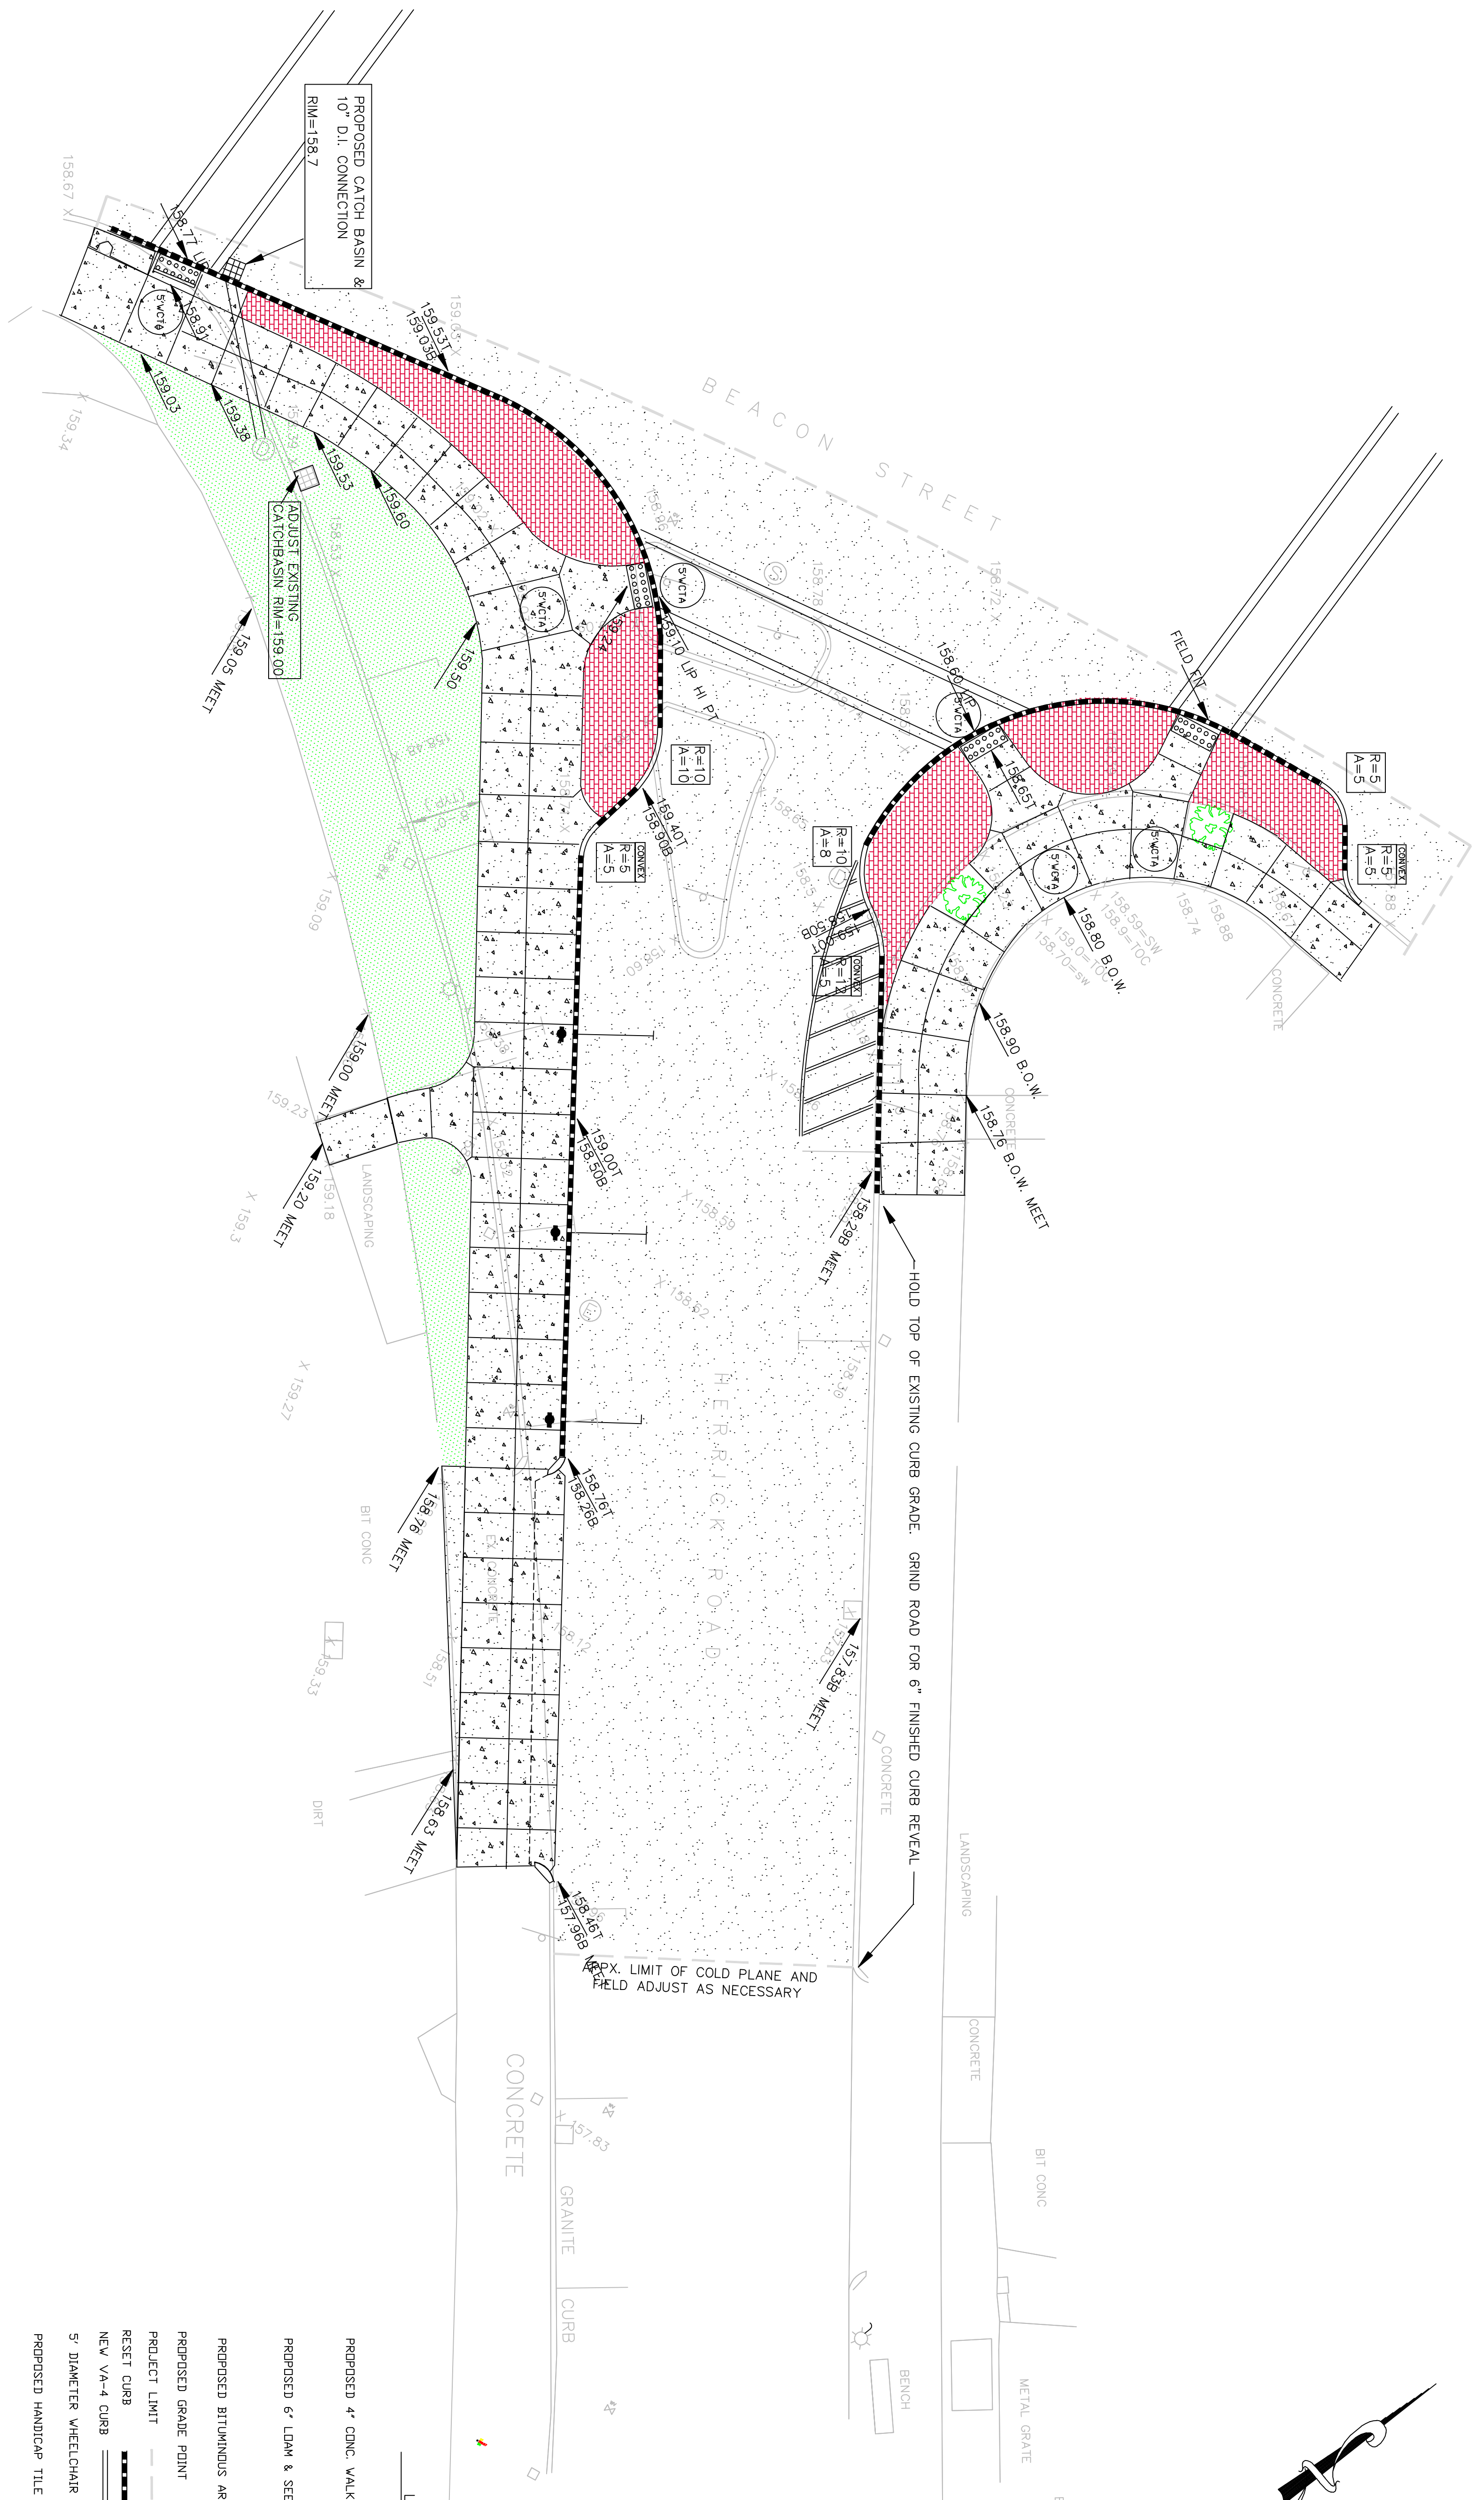

- LEGEND**
- PROPOSED 4" CONC. WALK OR 6" CONC. DRIVE APRON
  - PROPOSED 6" LDM & SEED AREA
  - PROPOSED BITUMINOUS AREA
  - PROPOSED GRADE POINT
  - PROJECT LIMIT
  - RESET CURB
  - NEW VA-4 CURB
  - 5" DIAMETER WHEELCHAIR TURNING AREA
  - PROPOSED HANDICAP TILE SYSTEM

**PROPOSED IMPROVEMENT  
 OF THE  
 BEACON ST. - HERRICK RD.**  
 SEPTEMBER 15, 2010